

Presjek korita vodotoka - novo stanje

Krajačić, Boris

Supplement / Prilog

Publication year / Godina izdavanja: **2021**

Permanent link / Trajna poveznica: <https://urn.nsk.hr/urn:nbn:hr:157:604182>

Rights / Prava: [Attribution 4.0 International](#)/[Imenovanje 4.0 međunarodna](#)


Download date / Datum preuzimanja: **2025-04-11**





Repository / Repozitorij:

[Repository of the University of Rijeka, Faculty of Civil Engineering - FCERI Repository](#)




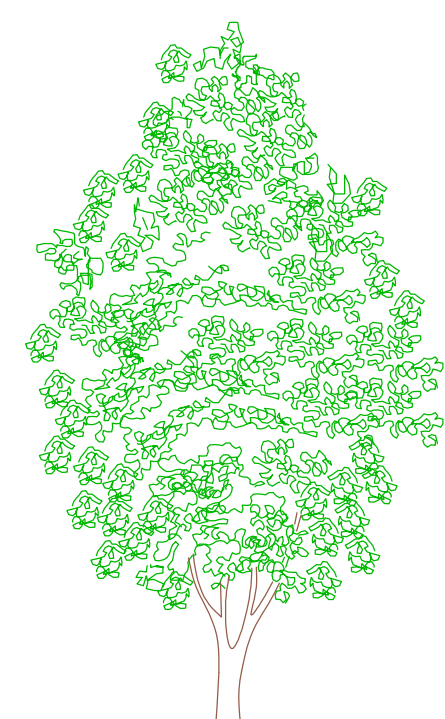



PRIJEDLOG REVITALIZACIJE
od km 0+462,70 do km 0+770,24

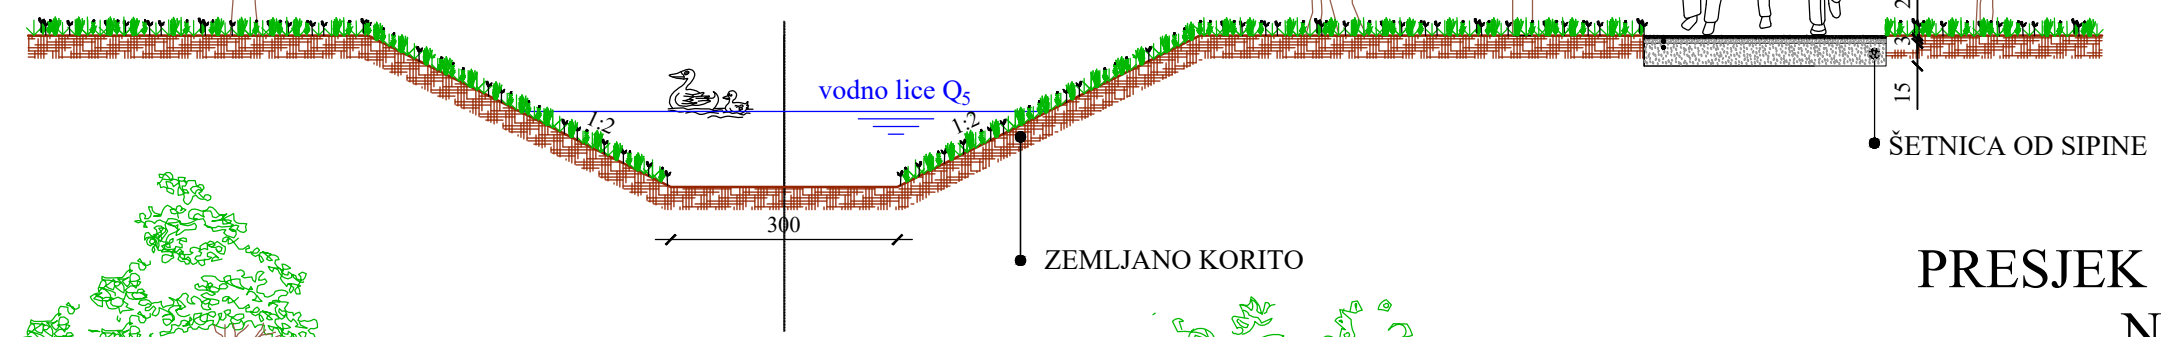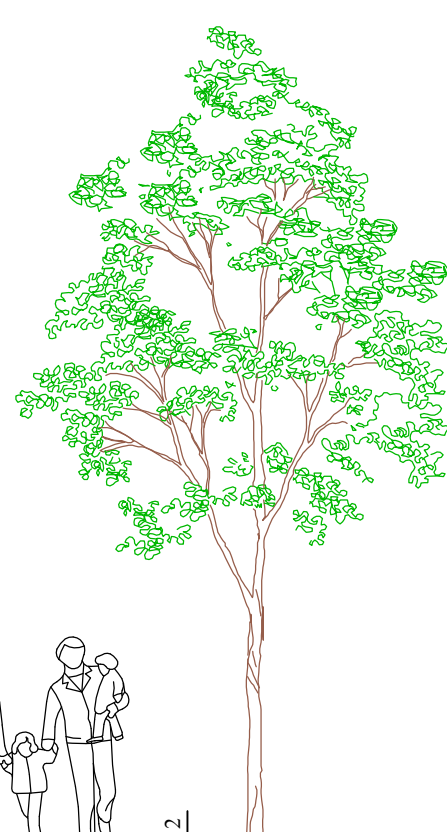

PRESJEK KORITA VODOTOKA NOVO STANJE

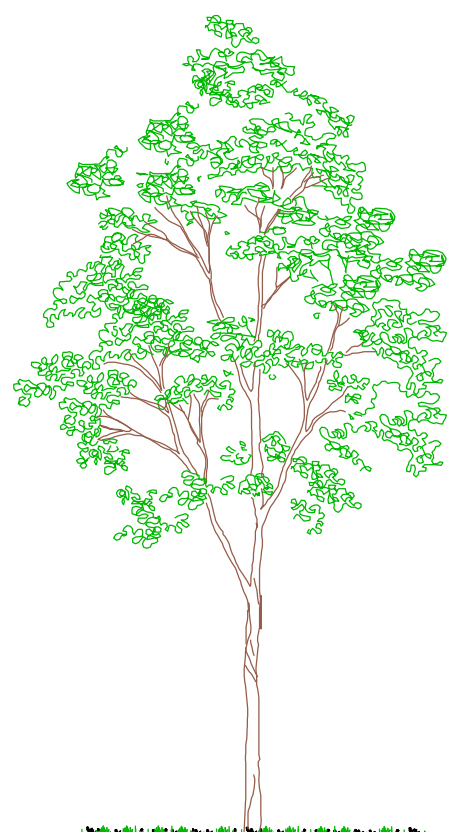

PRIJEDLOG REVITALIZACIJE
od km 0+053,60 do km 0+457,90

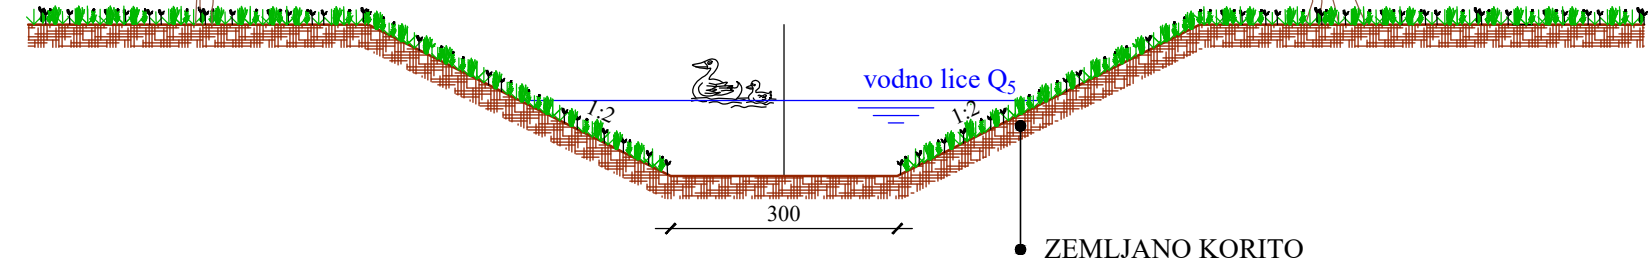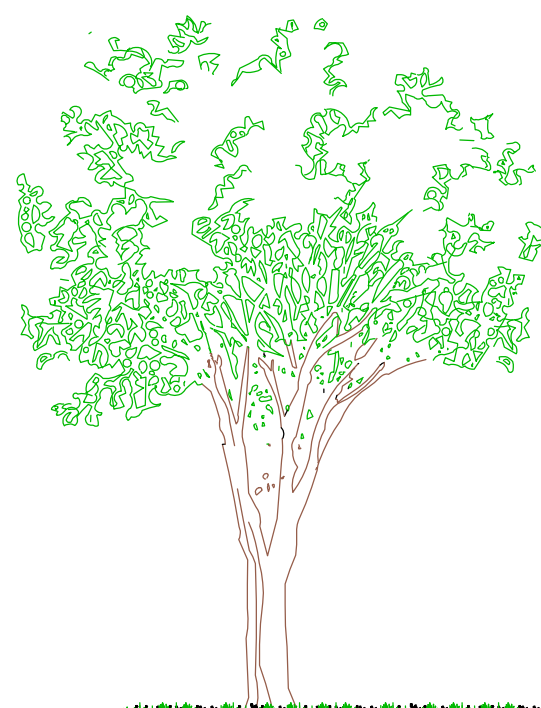

GF GRAĐEVINSKI FAKULTET, SVEUČILIŠTE U RIJECI			
Završni/Diplomski rad		Sadržaj nacrt	
REVITALIZACIJA VODOTOKA VOLAVČICA U SVETOJ JANI		PRESJEK KORITA VODOTOKA NOVO STANJE	
Student: Boris Krajačić		Kolegij: REVITALIZACIJA VODOTOKA	
Mentor: prof.dr.sc. Nevenka Ožanić dipl.ing.građ.	Datum: 15.9.2021.	Mjerilo: 1:50	List: 6.