

Nacrt stepenica od gabiona

Krajačić, Boris

Supplement / Prilog

Publication year / Godina izdavanja: **2021**

Permanent link / Trajna poveznica: <https://urn.nsk.hr/urn:nbn:hr:157:022368>


Rights / Prava: [Attribution 4.0 International](#)/[Imenovanje 4.0 međunarodna](#)



Download date / Datum preuzimanja: **2025-04-13**



Repository / Repozitorij:




[Repository of the University of Rijeka, Faculty of Civil Engineering - FCERI Repository](#)

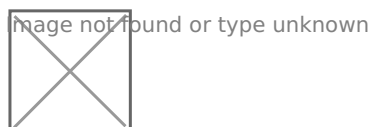

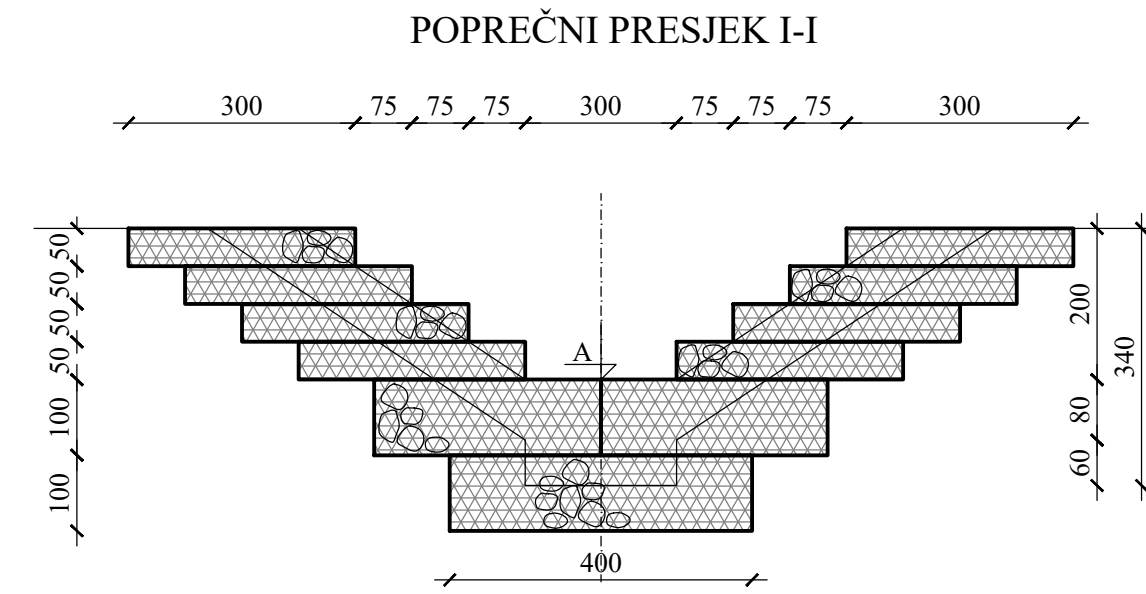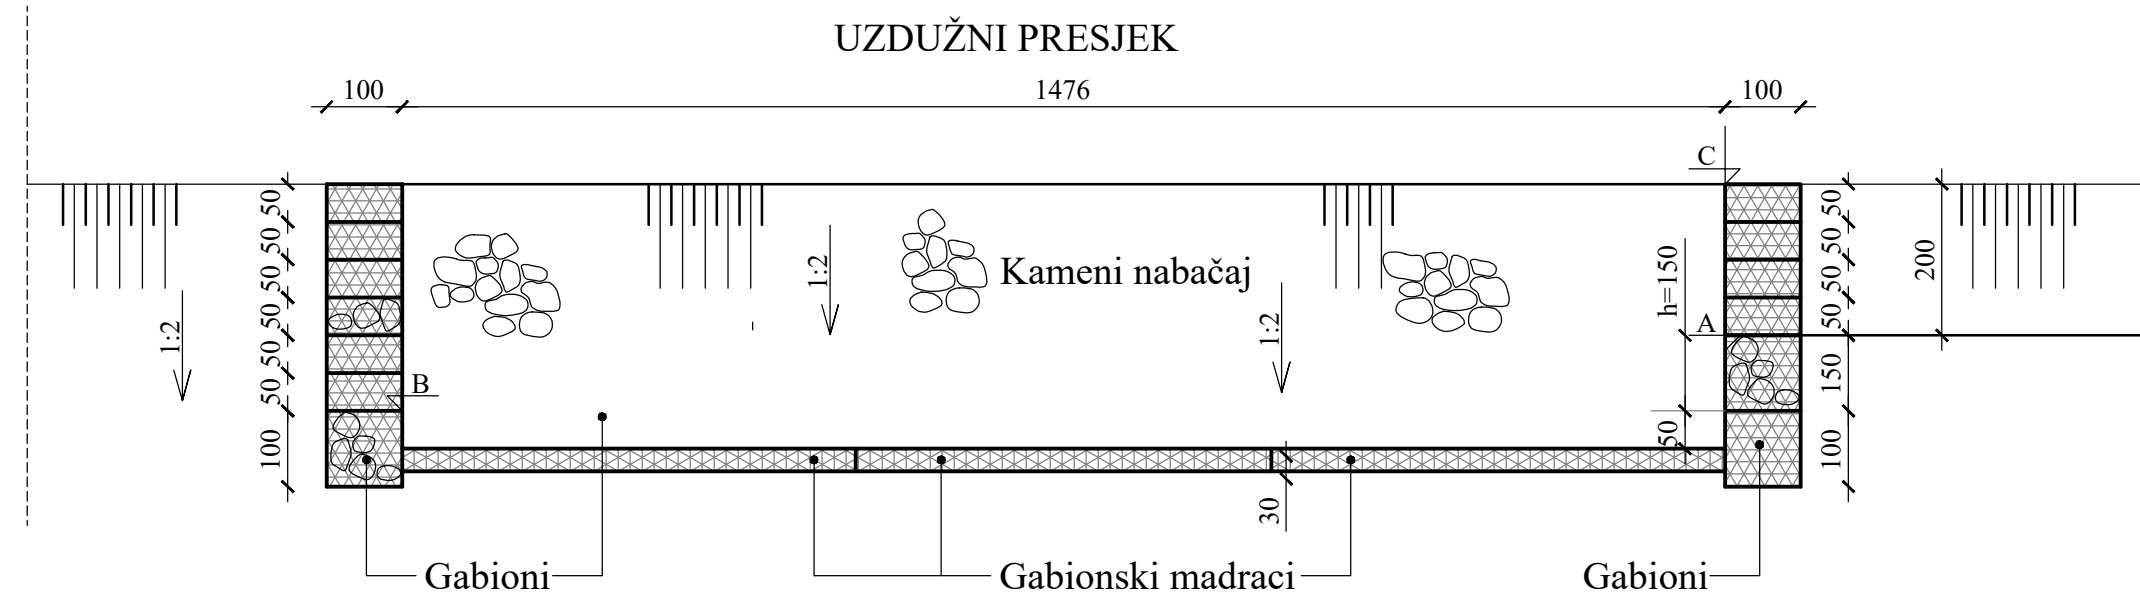

STACIONAŽA	A	B
0+174,44	188,40	187,40
0+266,44	189,69	188,69
0+303,22	190,76	189,76
0+376,02	191,97	190,97
0+527,28	193,50	192,50
0+604,32	194,73	193,73
0+667,82	195,90	194,90
0+749,79	197,15	196,15

NACRT TIPSKIH STEPENICA

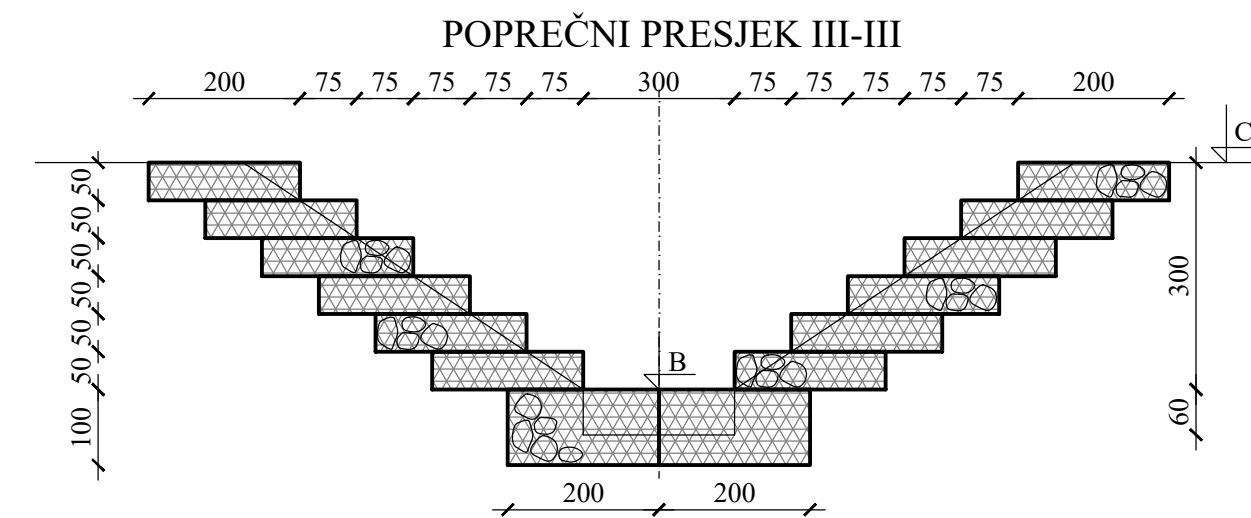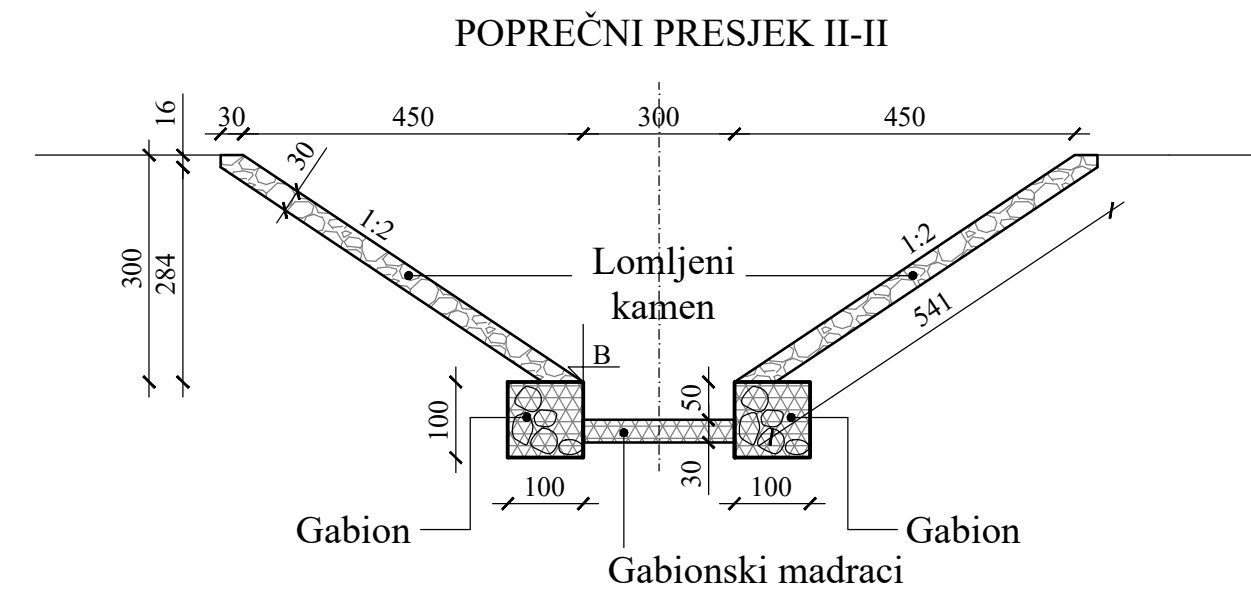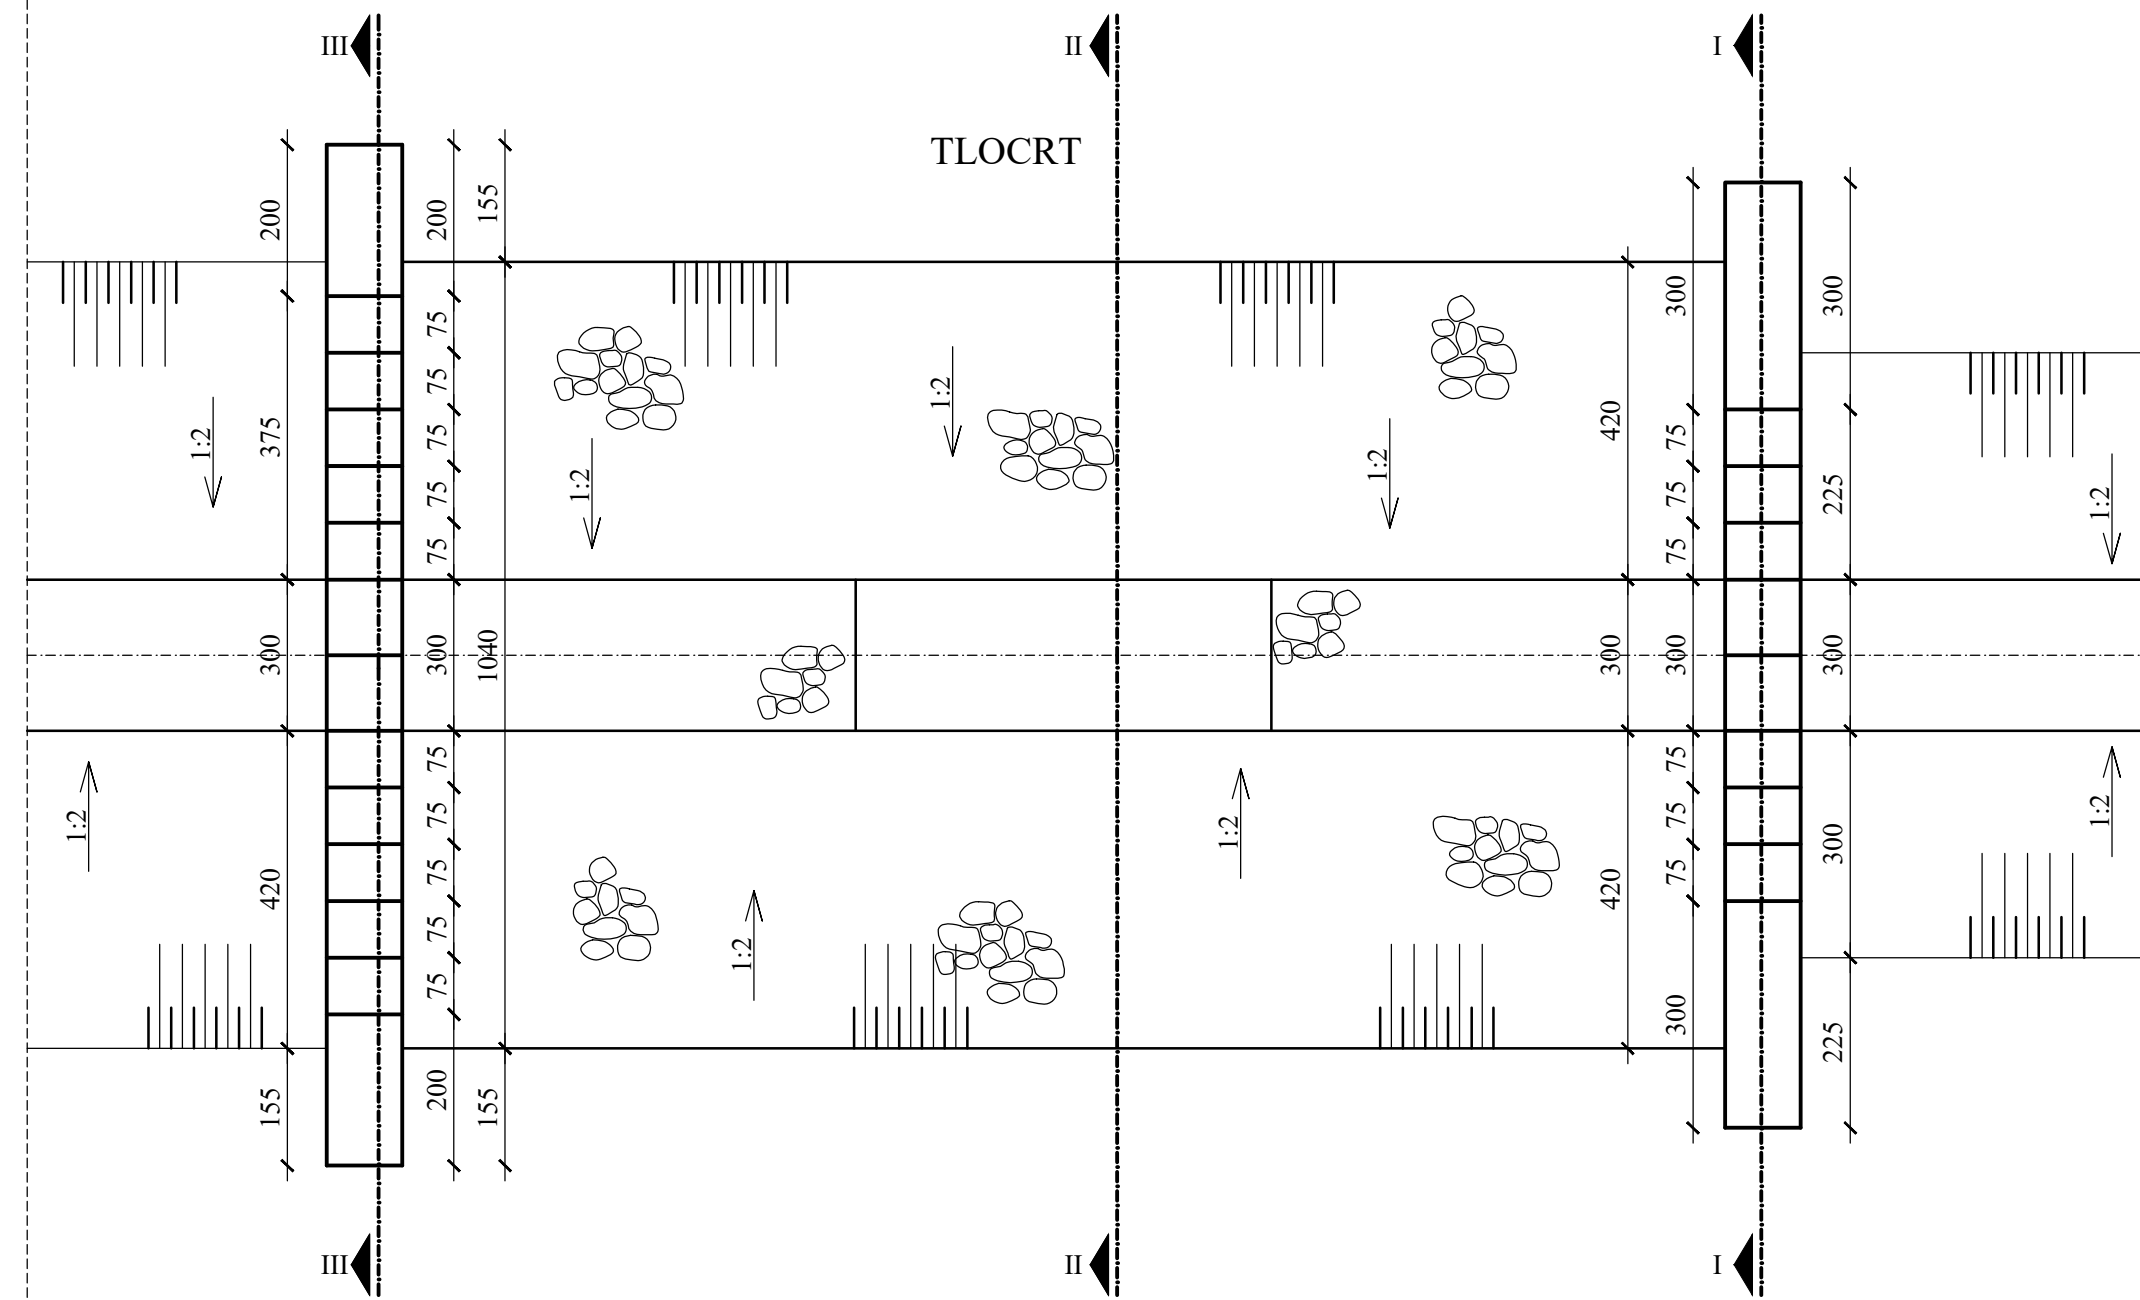

GF GRAĐEVINSKI FAKULTET, SVEUČILIŠTE U RIJECI			
Završni/Diplomski rad		Sadržaj nacrt	
REVITALIZACIJA VODOTOKA VOLAVČICA U SVETOJ JANI		NACRT TIPSKIH STEPENICA	
Student: Boris Krajačić		Kolegij: REVITALIZACIJA VODOTOKA	
Mentor: prof.dr.sc. Nevenka Ožanić dipl.ing.građ.	Datum: 15.9.2021.	Mjerilo: 1:100	List: 8.