

# Presjek korita vodotoka - novo stanje

---

**Krajačić, Boris**


## Supplement / Prilog

Publication year / Godina izdavanja: **2021**

Permanent link / Trajna poveznica: <https://urn.nsk.hr/urn:nbn:hr:157:604182>

Rights / Prava: [Attribution 4.0 International](#)/[Imenovanje 4.0 međunarodna](#)


Download date / Datum preuzimanja: **2025-04-04**

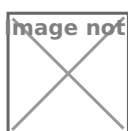



Repository / Repozitorij:

[Repository of the University of Rijeka, Faculty of Civil Engineering - FCERI Repository](#)




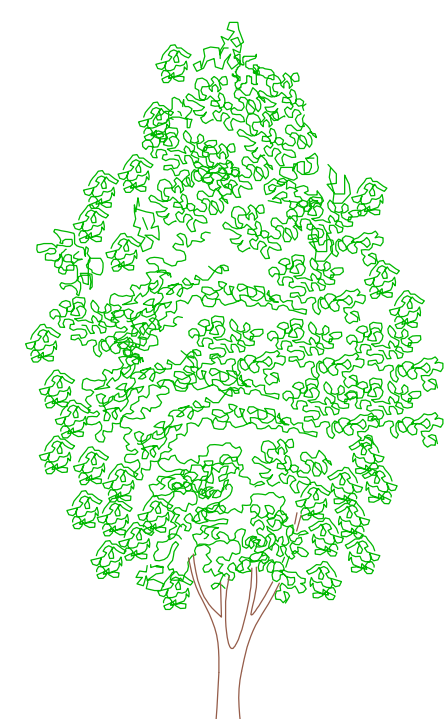



PRIJEDLOG REVITALIZACIJE  
od km 0+462,70 do km 0+770,24

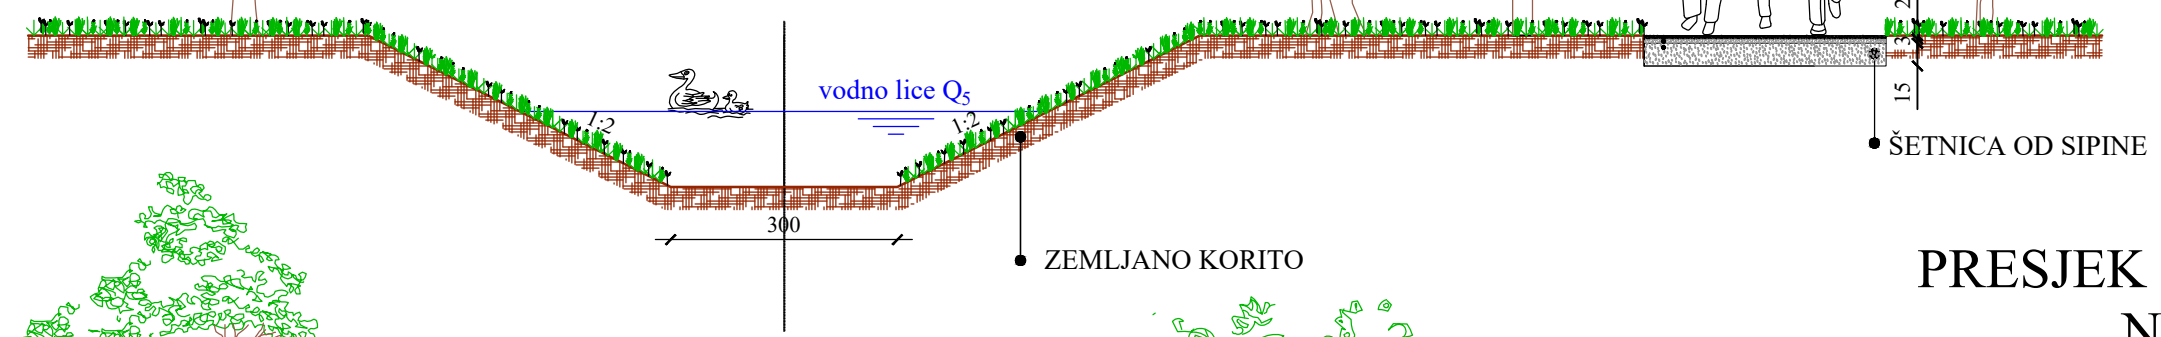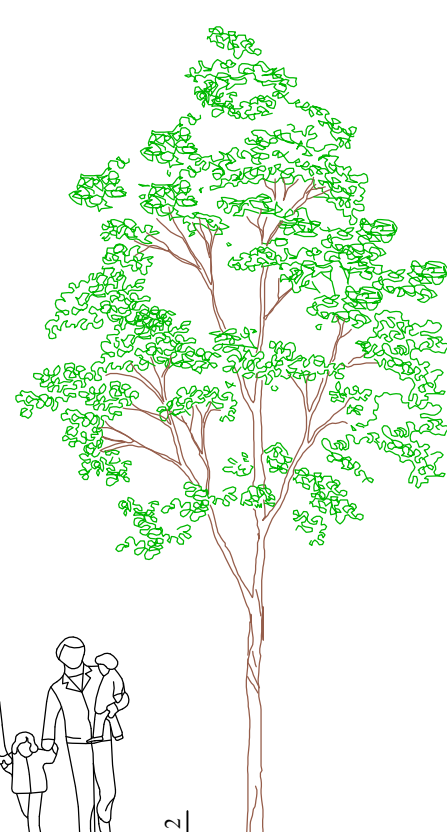

### PRESJEK KORITA VODOTOKA NOVO STANJE

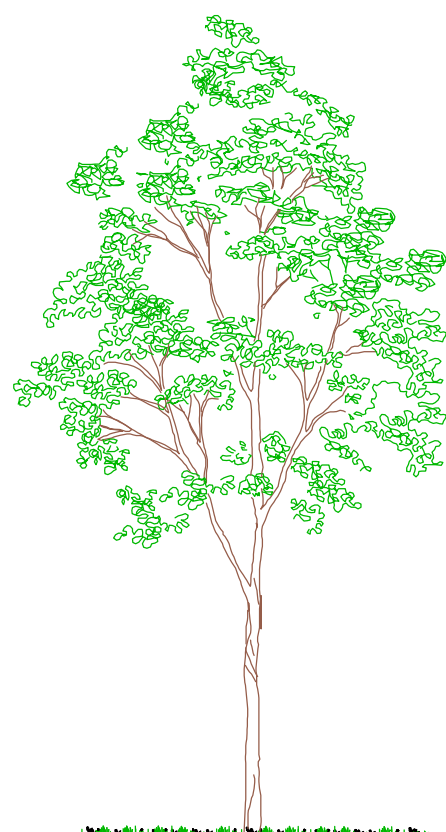

PRIJEDLOG REVITALIZACIJE  
od km 0+053,60 do km 0+457,90

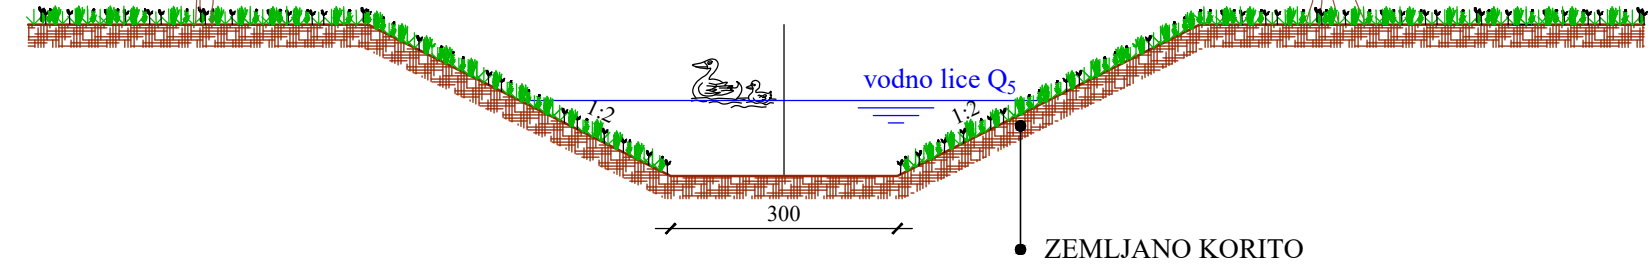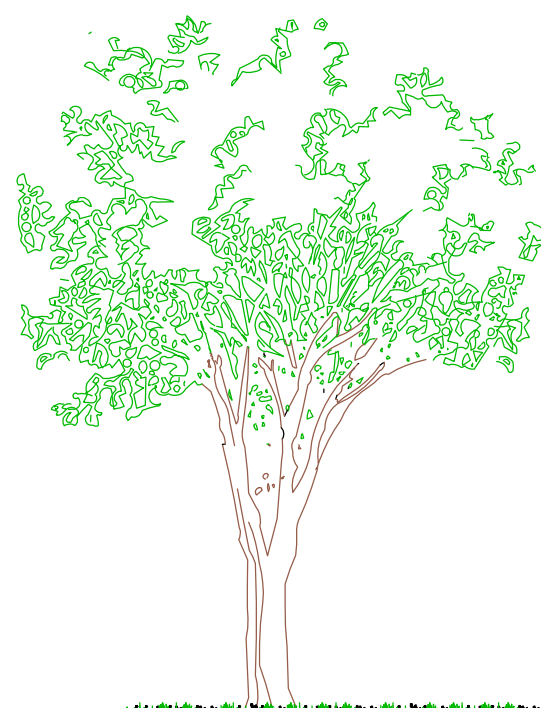

|   |                      |  |             |
|---|----------------------|--|-------------|
| GF GRAĐEVINSKI FAKULTET, SVEUČILIŠTE U RIJECI           |                      |  |             |
| Završni/Diplomski rad                                   |                      | Sadržaj nacrt                          |             |
| REVITALIZACIJA VODOTOKA<br>VOLAVČICA U SVETOJ JANI      |                      | PRESJEK KORITA VODOTOKA<br>NOVO STANJE |             |
| Student:<br>Boris Krajačić                              |                      | Kolegij:<br>REVITALIZACIJA VODOTOKA    |             |
| Mentor:<br>prof.dr.sc. Nevenka Ožanić<br>dipl.ing.građ. | Datum:<br>15.9.2021. | Mjerilo:<br>1:50                       | List:<br>6. |