

# Situacija zahvata prije revitalizacije 1

---

**Krajačić, Boris**

## Supplement / Prilog

Publication year / Godina izdavanja: **2021**

Permanent link / Trajna poveznica: <https://urn.nsk.hr/urn:nbn:hr:157:297007>

Rights / Prava: [Attribution 4.0 International](#)/[Imenovanje 4.0 međunarodna](#)


Download date / Datum preuzimanja: **2025-04-24**



Repository / Repozitorij:

[Repository of the University of Rijeka, Faculty of Civil Engineering - FCERI Repository](#)



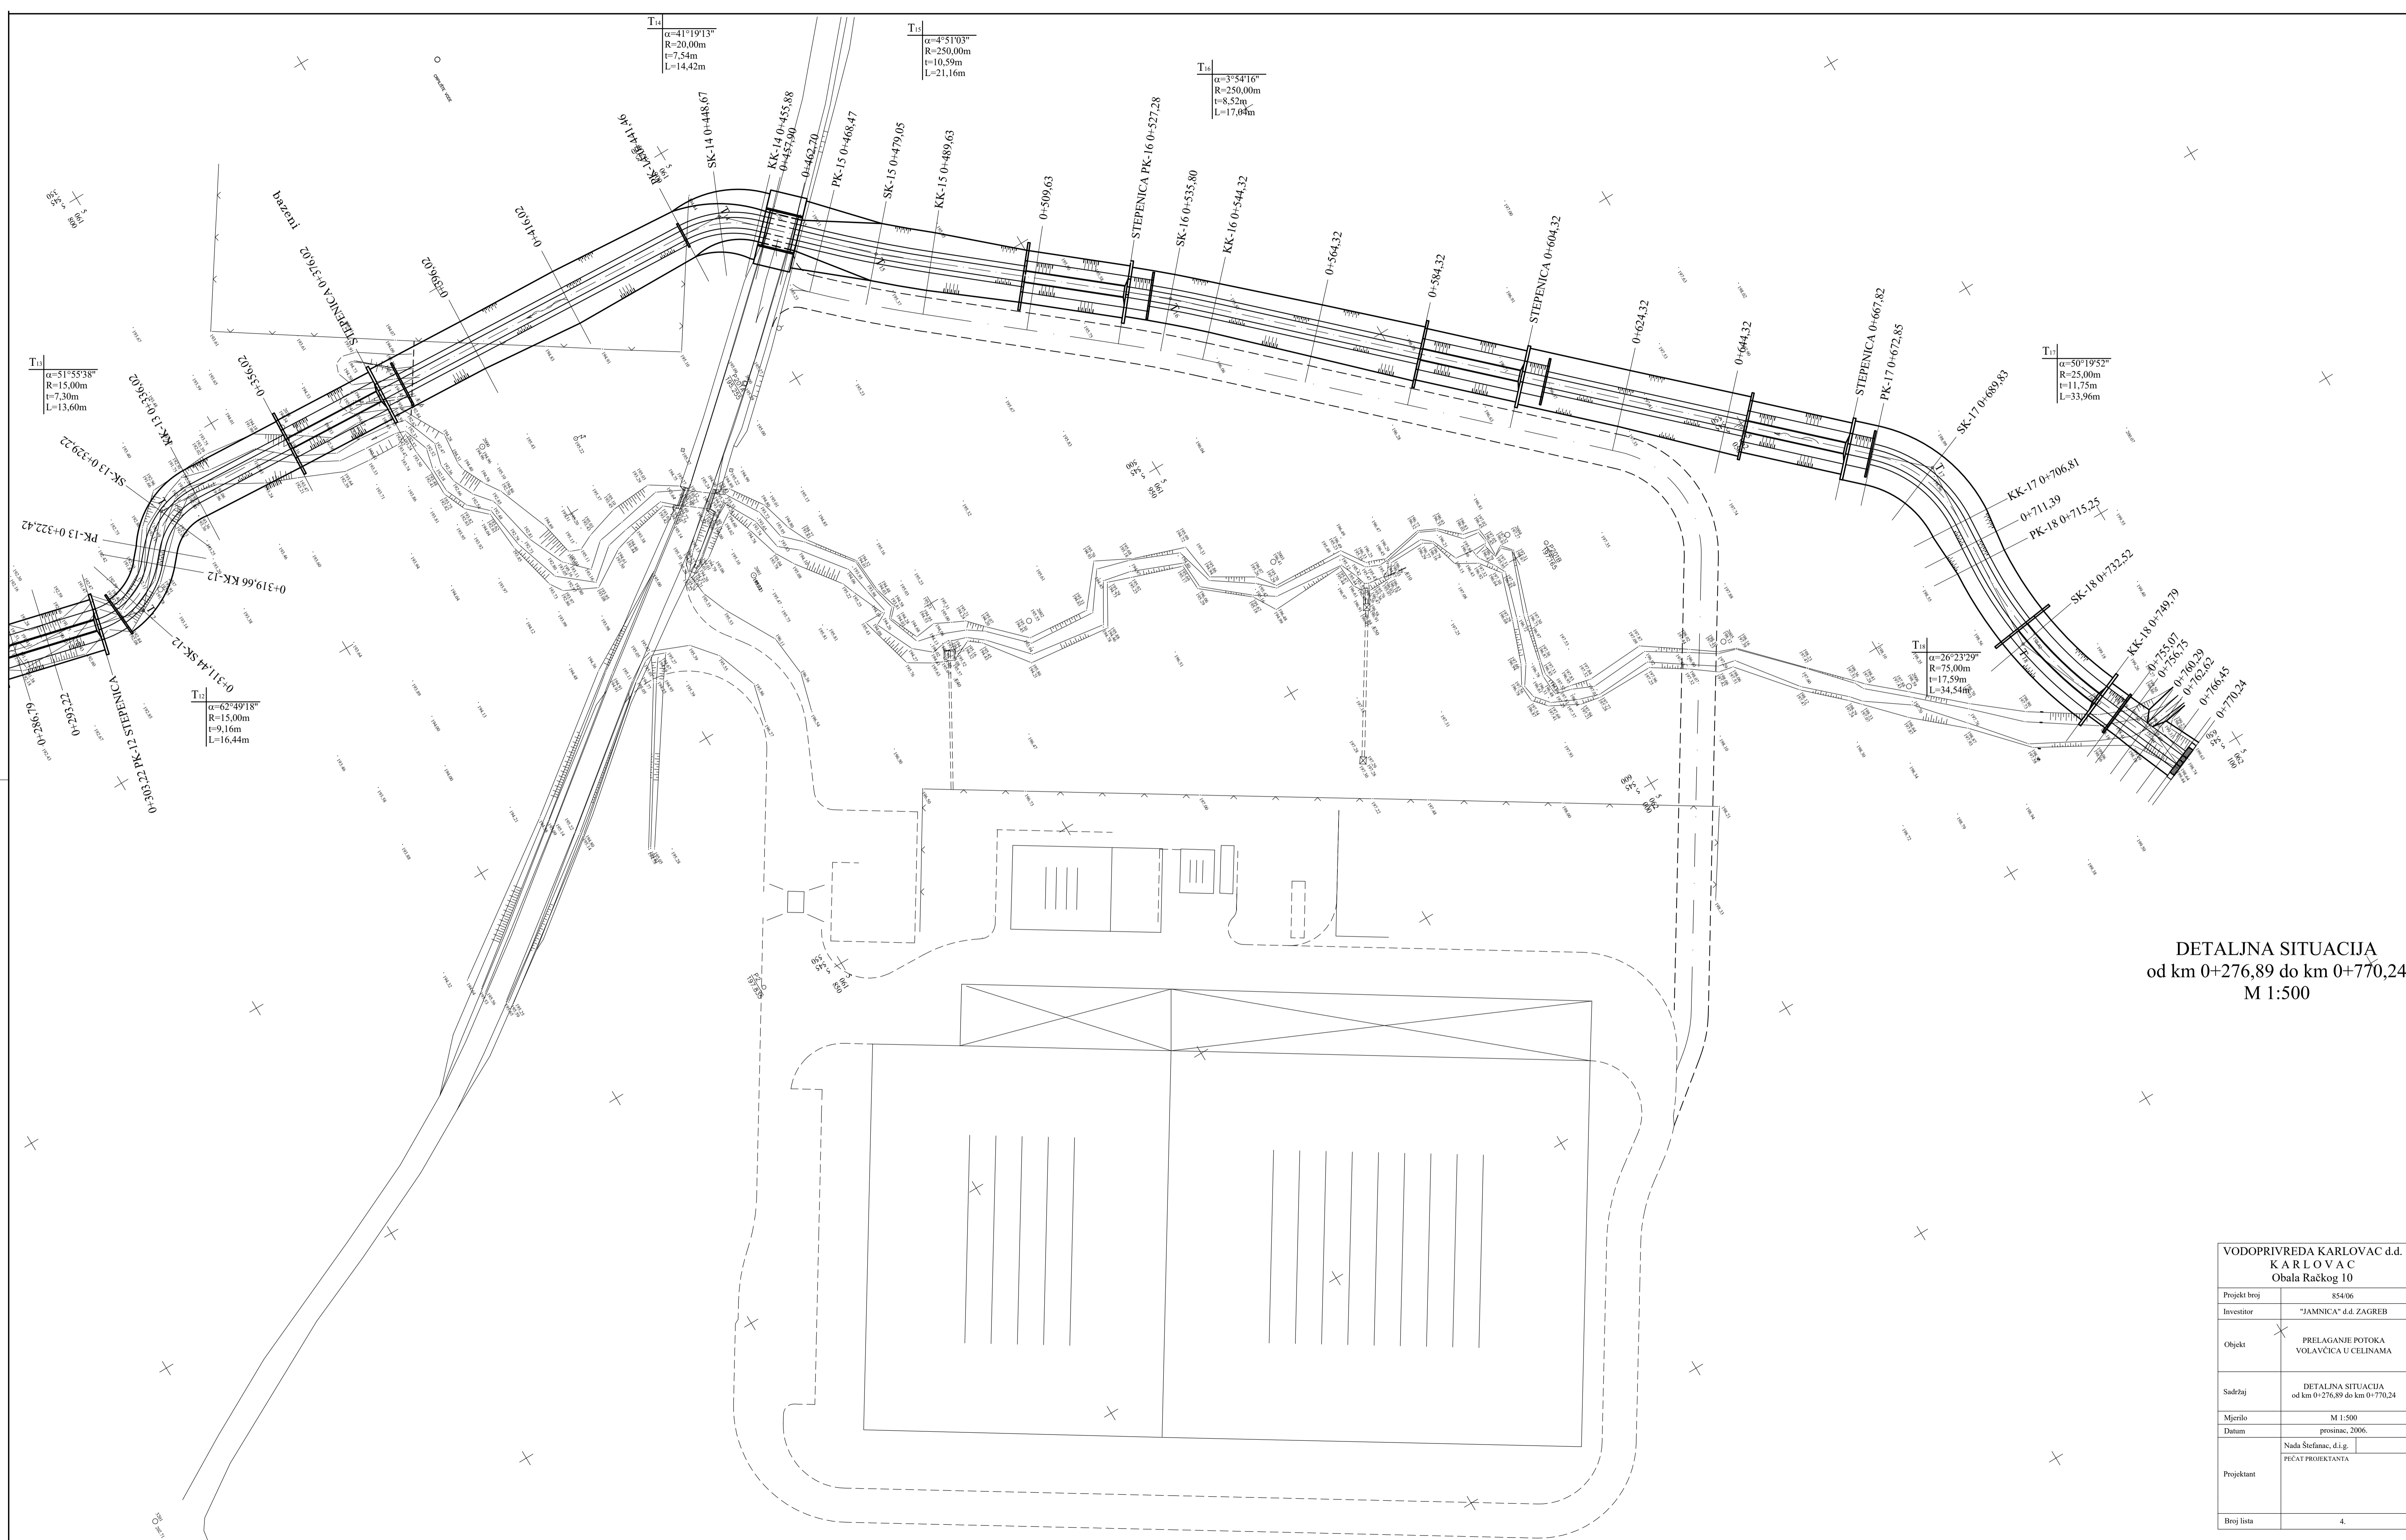

DETALJNA SITUACIJA  
od km 0+276,89 do km 0+770,24  
M 1:500

VODOPRIVREDA KARLOVAC d.d. KARLOVAC Obala Račkog 10	
Projekt broj	854-06
Investitor	"JAMNICA" d.d. ZAGREB
Objekt	PRELAGANJE POTOKA VOLAVČICA U CELINAMA
Sadržaj	DETALJNA SITUACIJA od km 0+276,89 do km 0+770,24
Mjerilo	M 1:500
Datum	prosinac, 2006.
Projektant	Nada Štefanić, d.i.g. PEČAT PROJEKTANTA
Broj lista	4.