

# Situacija zahvata prije revitalizacije 2

---

**Krajačić, Boris**

## Supplement / Prilog

Publication year / Godina izdavanja: **2021**

Permanent link / Trajna poveznica: <https://urn.nsk.hr/urn:nbn:hr:157:953077>

Rights / Prava: [Attribution 4.0 International](#)/[Imenovanje 4.0 međunarodna](#)

Download date / Datum preuzimanja: **2025-04-11**




Repository / Repozitorij:

[Repository of the University of Rijeka, Faculty of Civil Engineering - FCERI Repository](#)



DETALJNA SITUACIJA  
od km 0+000,00 do km 0+462,70

M 1:500

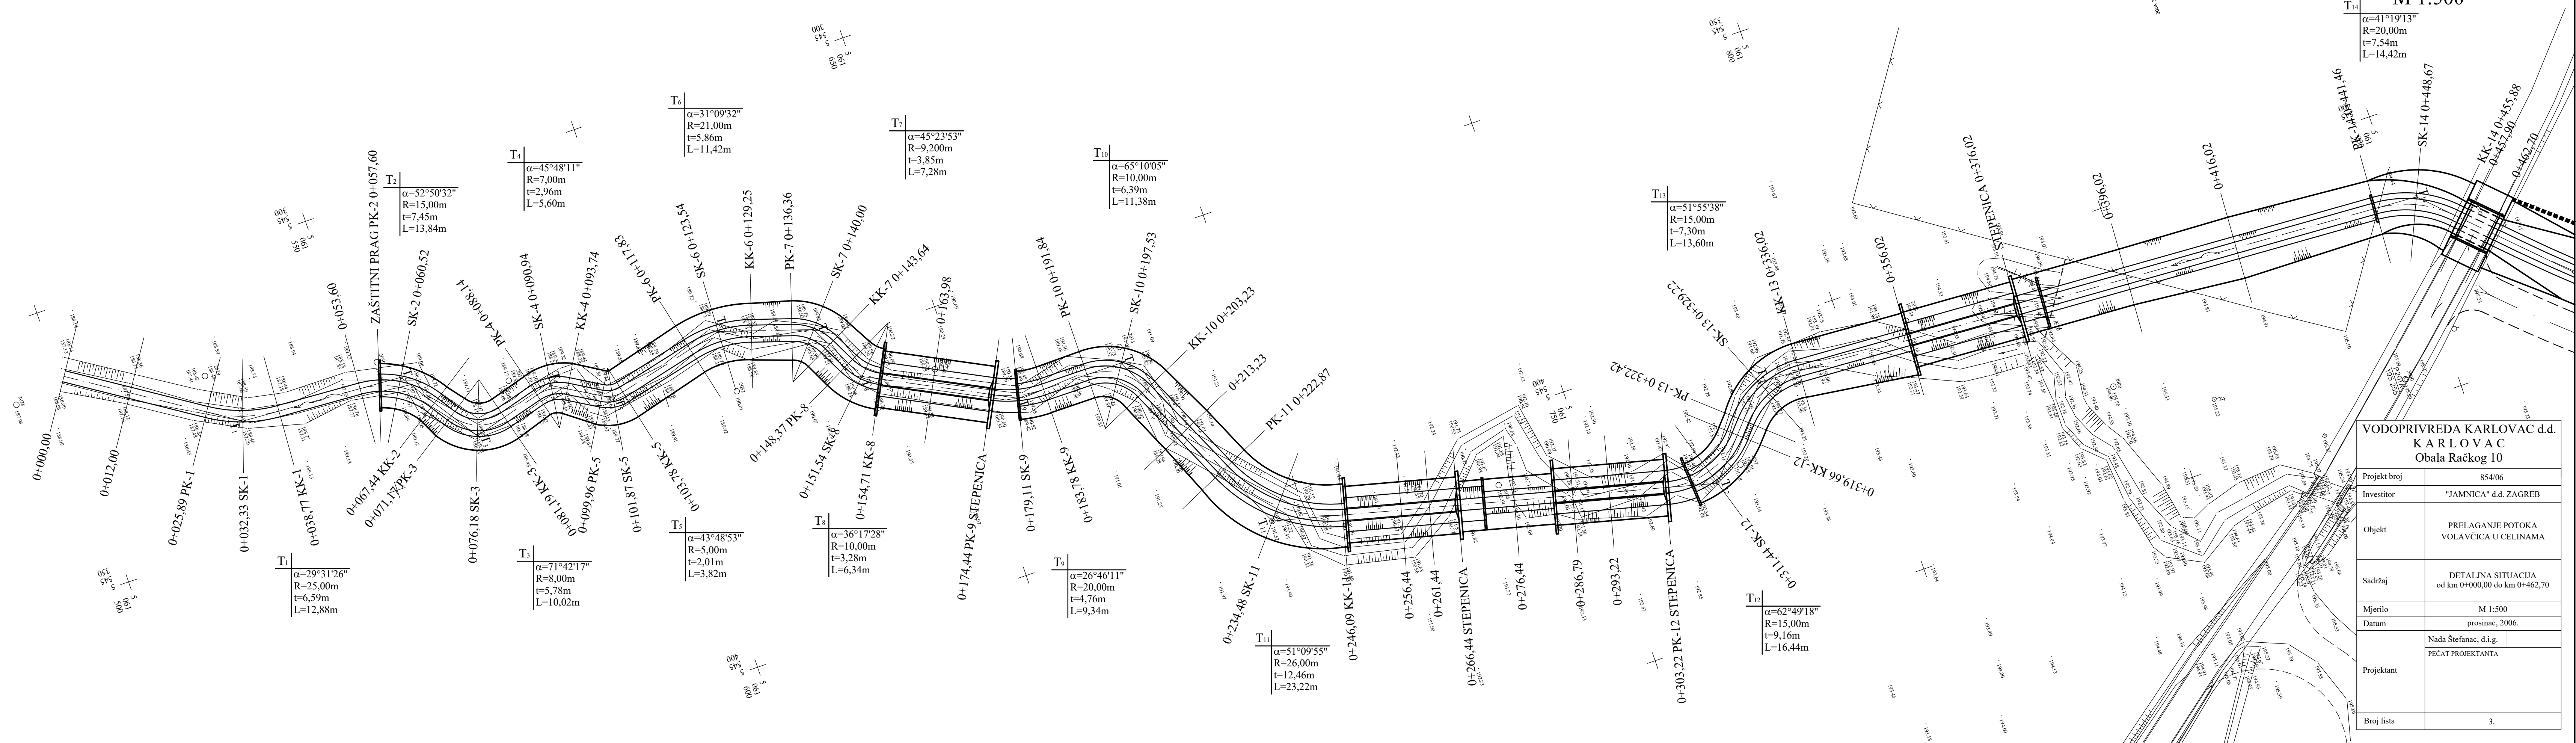

VODOPRIVREDA KARLOVAC d.d. KARLOVAC Obala Račkog 10	
Projekt broj	854/06
Investitor	"JAMNICA" d.d. ZAGREB
Objekt	PRELAGANJE POTOKA VOLAVČICA U CELINAMA
Sadržaj	DETALJNA SITUACIJA od km 0+000,00 do km 0+462,70
Mjerilo	M 1:500
Datum	prosinac, 2006.
Projektant	Nada Štefanac, d.i.g. PEČAT PROJEKTANTA
Broj lista	3.