

Situacija zahvata revitalizacije 2

Krajačić, Boris


Supplement / Prilog

Publication year / Godina izdavanja: **2021**

Permanent link / Trajna poveznica: <https://urn.nsk.hr/urn:nbn:hr:157:582274>


Rights / Prava: [Attribution 4.0 International](#)/[Imenovanje 4.0 međunarodna](#)


Download date / Datum preuzimanja: **2025-04-03**

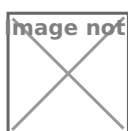

Repository / Repozitorij:

[Repository of the University of Rijeka, Faculty of Civil Engineering - FCERI Repository](#)

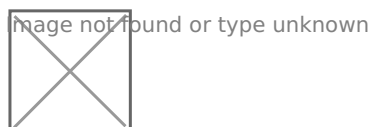

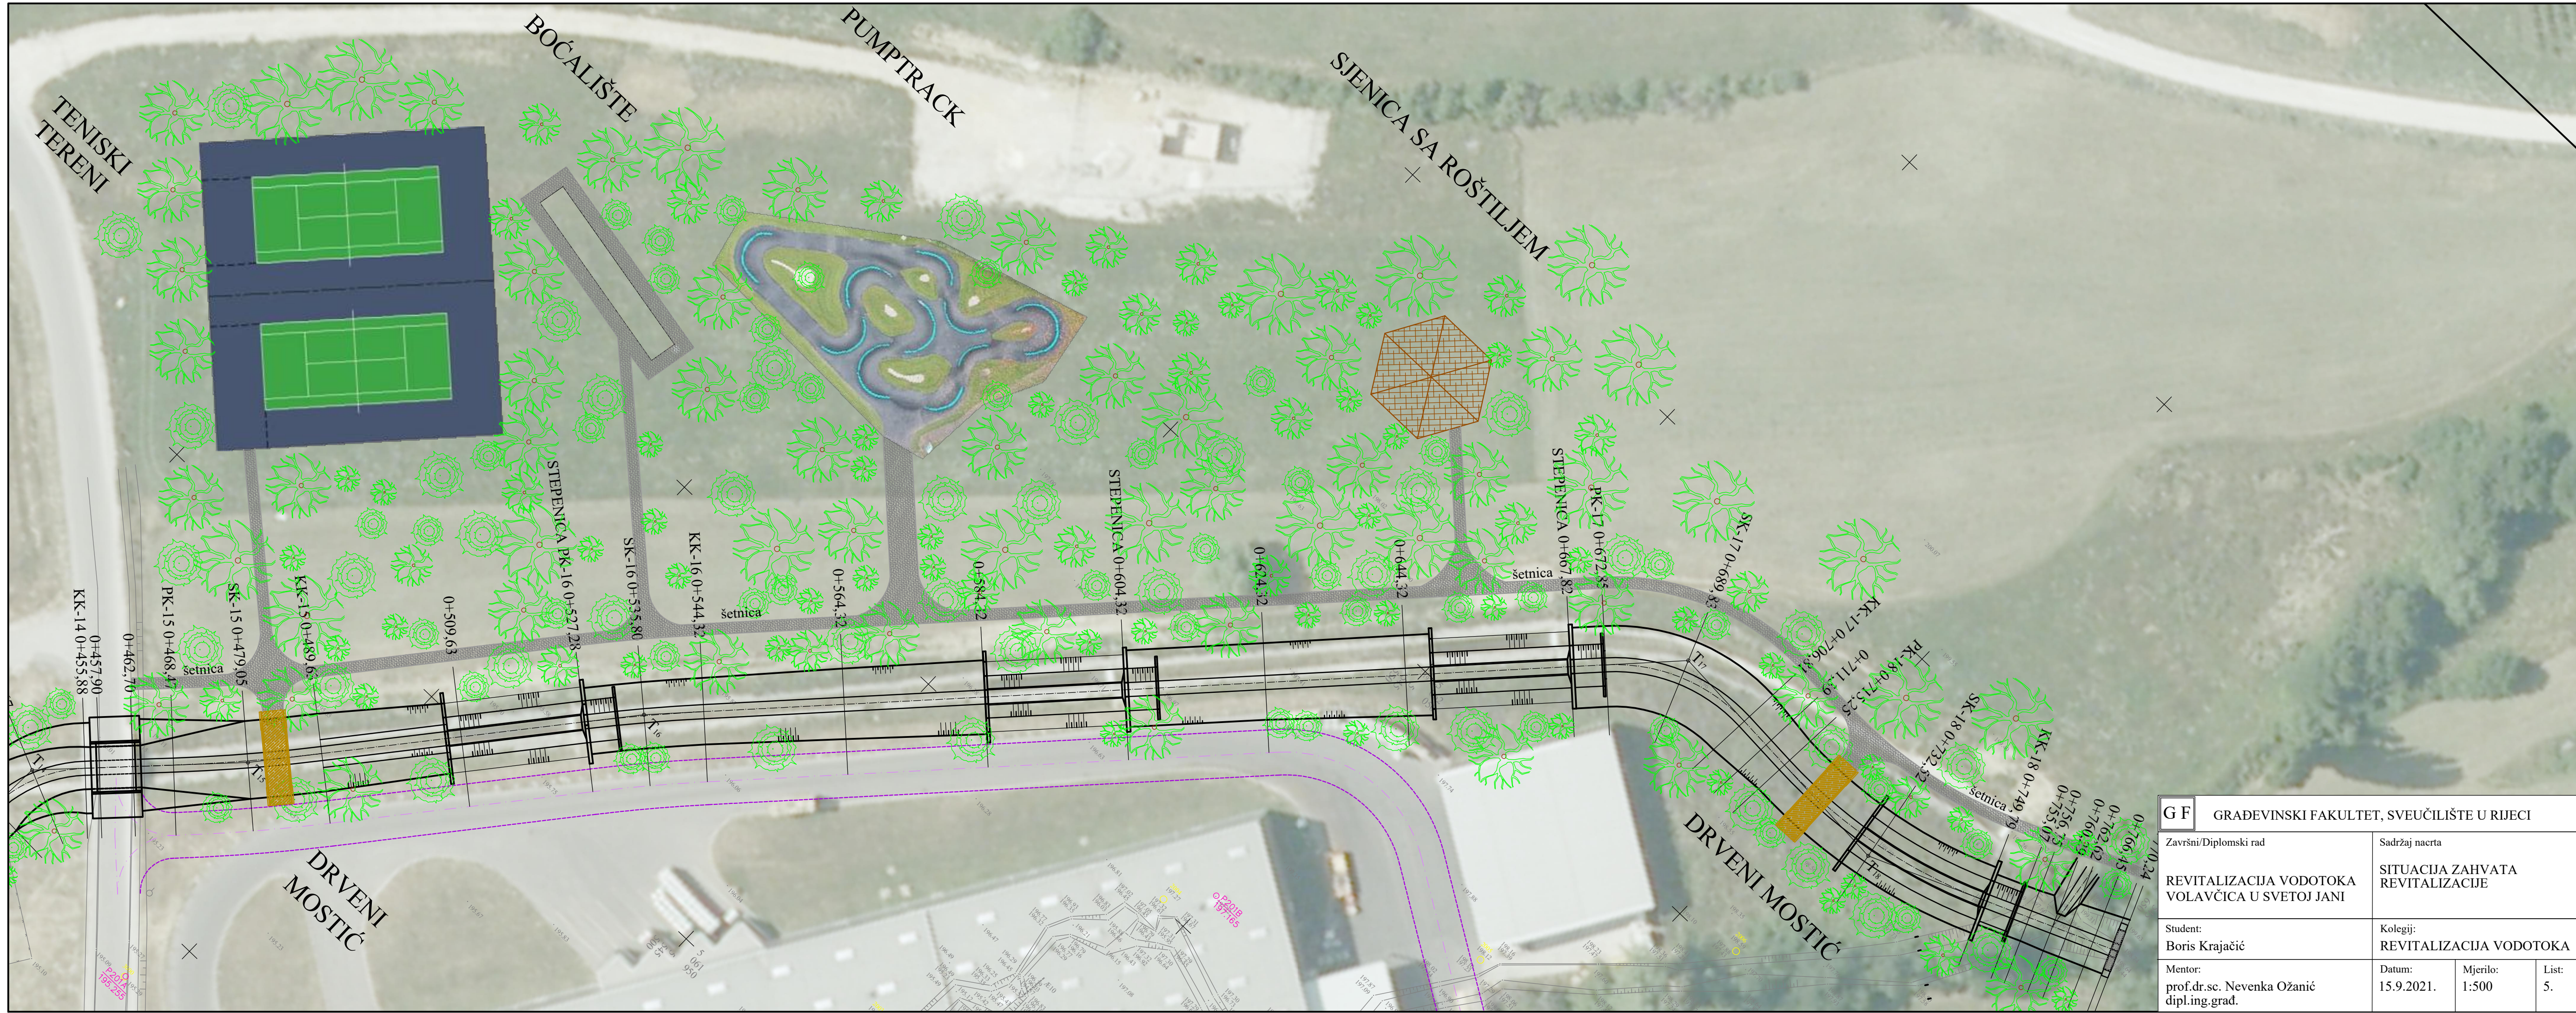

GF GRAĐEVINSKI FAKULTET, SVEUČILIŠTE U RIJECI	
Završni/Diplomski rad	Sadržaj nacрта
REVITALIZACIJA VODOTOKA VOLAVČICA U SVETOJ JANI	SITUACIJA ZAHVATA REVITALIZACIJE
Student: Boris Krajačić	Kolegij: REVITALIZACIJA VODOTOKA
Mentor: prof.dr.sc. Nevenka Ožanić dipl.ing.grad.	Datum: 15.9.2021.
	Mjerilo: 1:500
	List: 5.